



TBG

landscape architects, planners & designers

3232 e cesar chavez st

bdg 1 suite 100

austin, tx 78702

[512] 327-1011

project

500 south congress

tree mitigation

related co.

austin, tx

project number

a23034

issue date

4/26/24

designed:

drawn:

reviewed:


sheet title

tree relocation plan


sheet

L.02


TREE LEGEND:

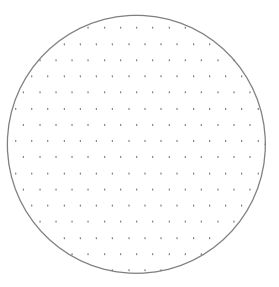

PREVIOUS TREE LOCATION

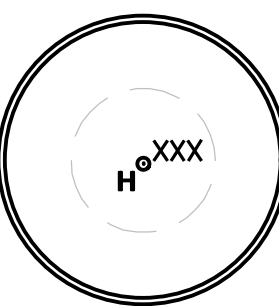

RELOCATED HERITAGE TREE
(Appendix F 24" or greater)

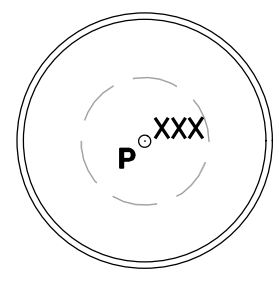


RELOCATED PROTECTED TREE
(Appendix F 19" - 23.9")

ESTIMATED ROOT BALL AREA


TREES TO BE RELOCATED

TAG#	SPECIES	CALIPER
735	LIVE OAK	34.5
738	LIVE OAK	27.5
742	LIVE OAK	28.5
752	SHUMARD RED OAK	30.8
758	LIVE OAK	20.5
759	LIVE OAK	28.5
807	LIVE OAK	20.5
823	LIVE OAK	25
824	LIVE OAK	31.5
841	AMERICAN ELM	28

LEGEND

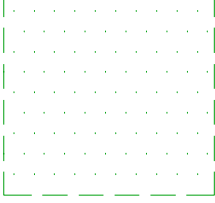

TREE RELOCATION AREA. AREA SUBJECT TO
CHANGE BASED ON FINAL SITE DESIGN.
TREE LOCATIONS TO BE DETERMINED BASED
ON FINAL SITE DESIGN. FINAL RELOCATION
PLAN TO BE APPROVED BY THE CITY
ARBORIST AT TIME OF SITE PLAN

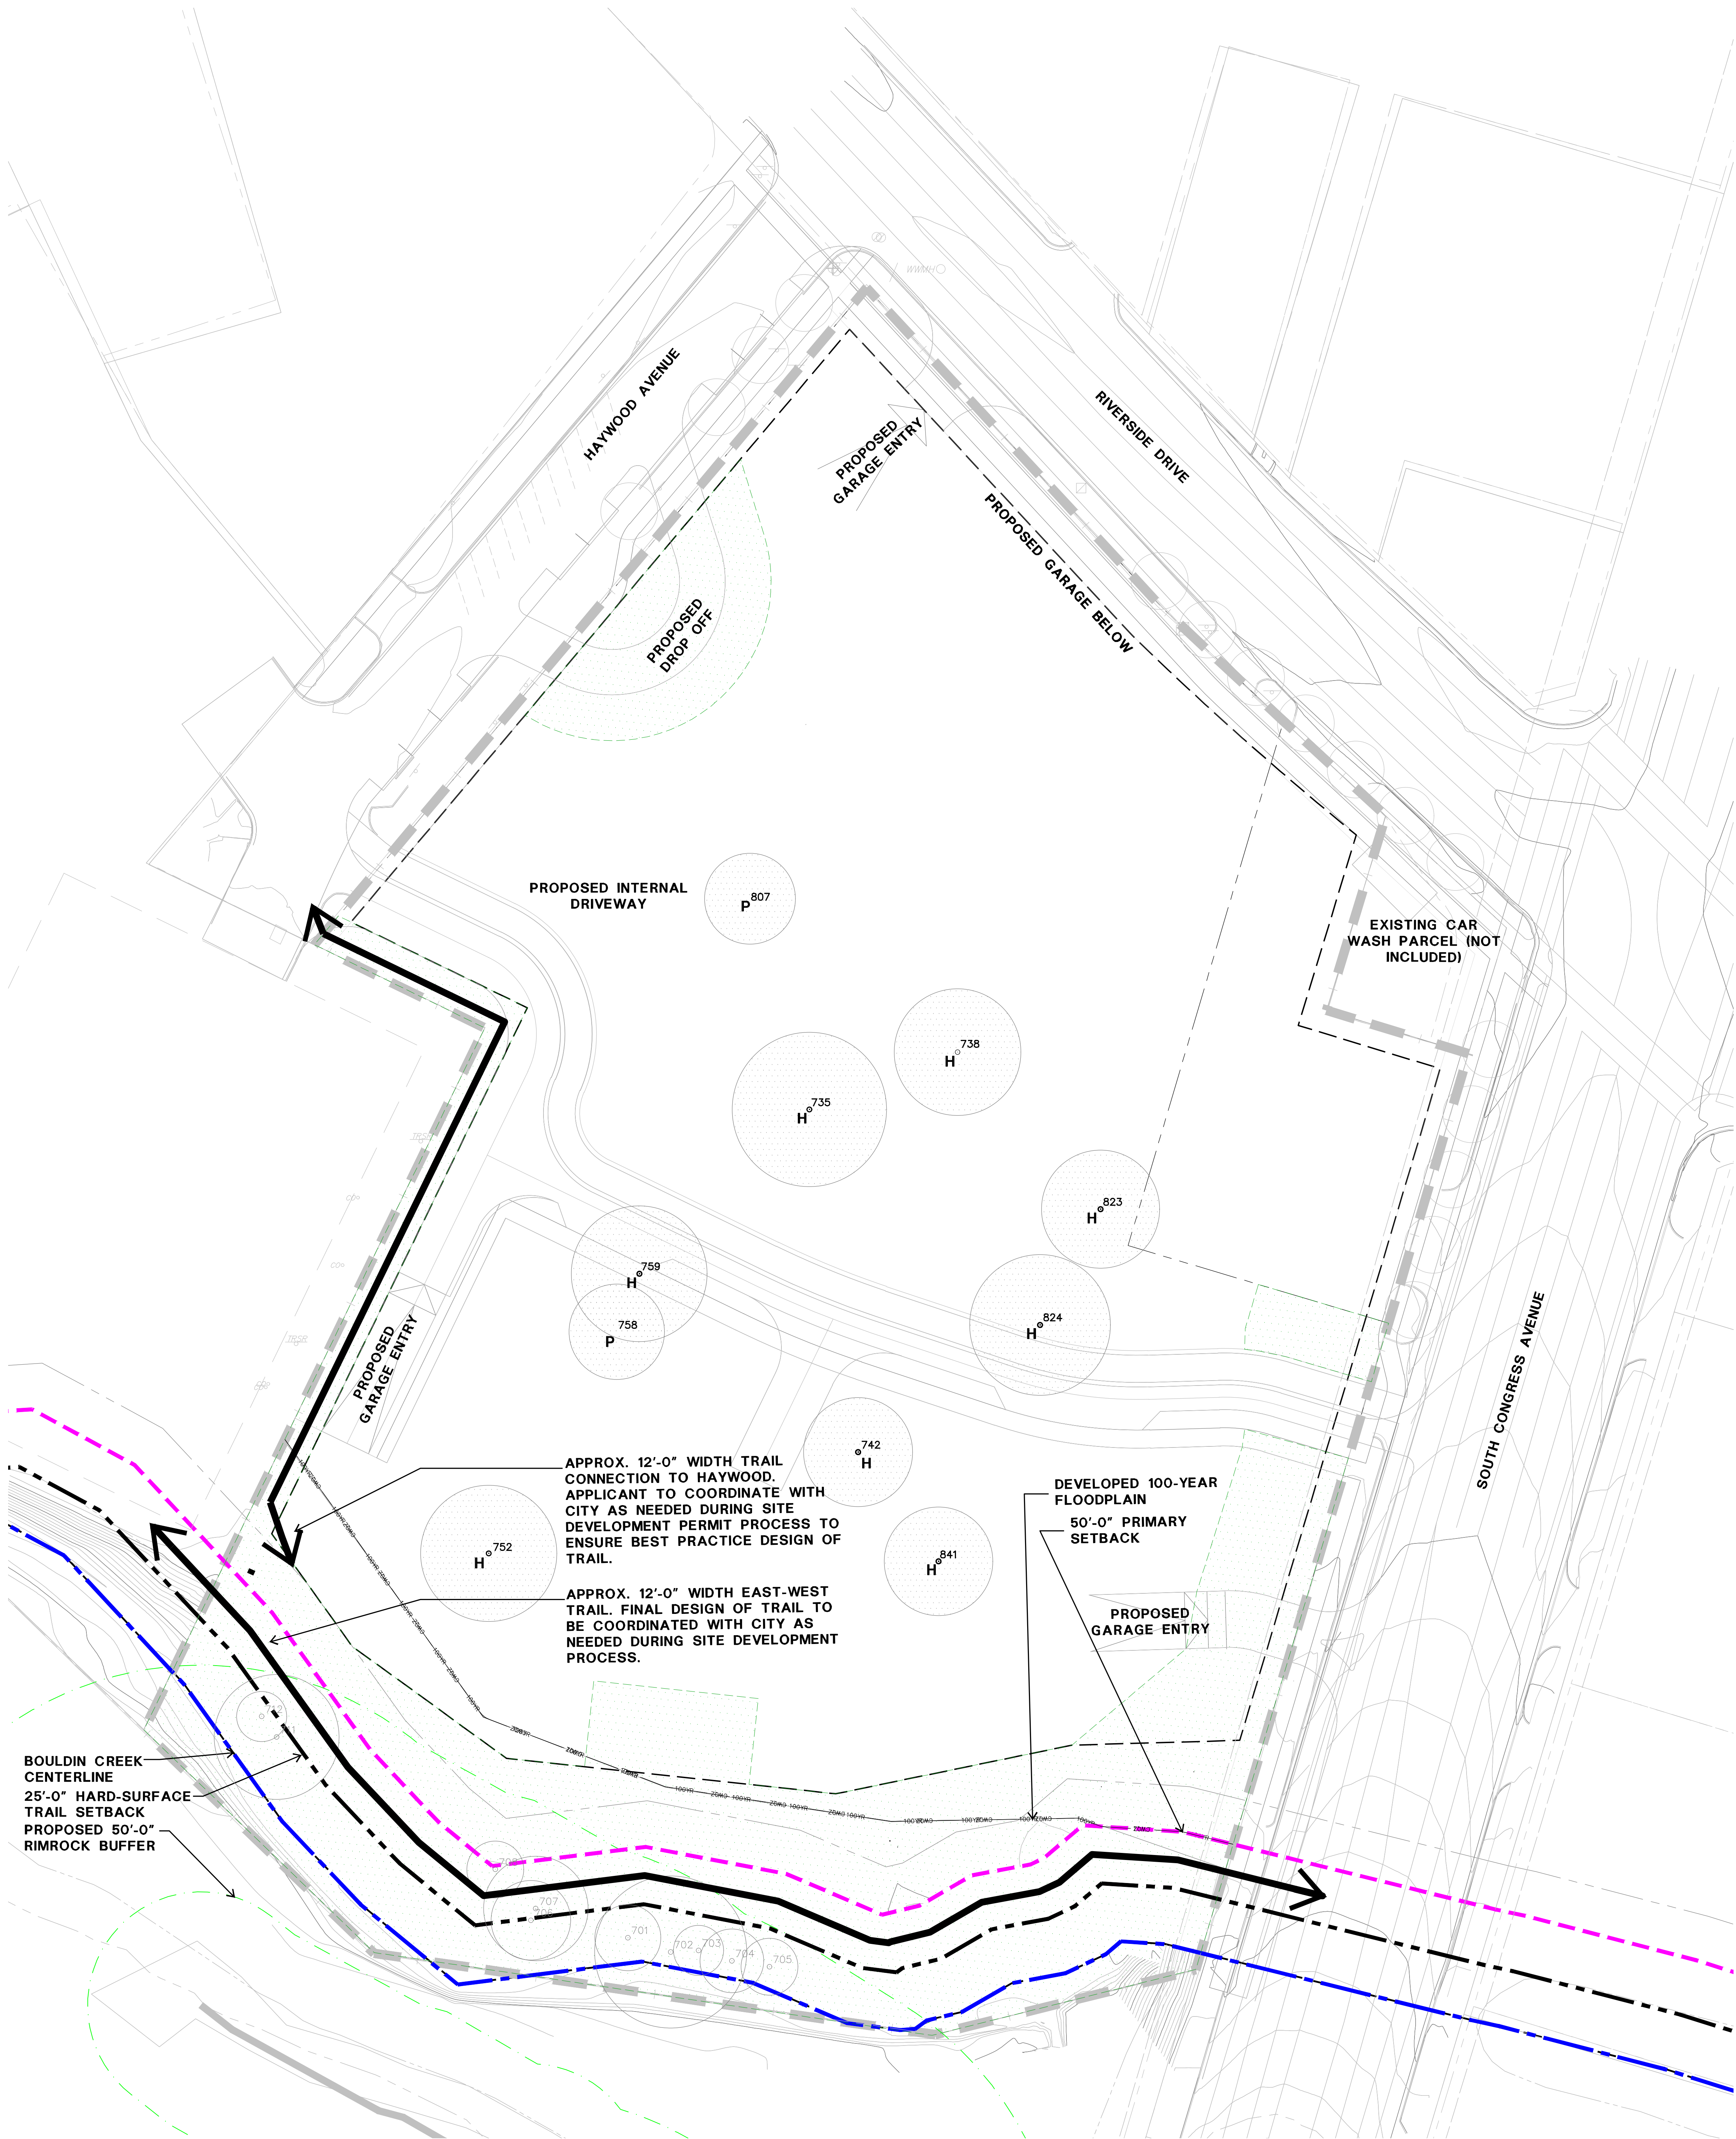

1 TREE RELOCATION PLAN

1" = 30' NORTH
SCALE: 1"=30' NORTH