

City of Austin
Council Meeting Backup: June 5, 2025
File ID: 25-0931

**STAFF PROPOSED
APPROPRIATELY SIZED
LIFT STATION**

PRIVATE LIFT STATION


**STAFF PROPOSED
APPROXIMATELY 2,750 FEET
OF APPROPRIATELY SIZED
GRAVITY WASTEWATER MAIN**

**STAFF PROPOSED
APPROXIMATELY 1,500 FEET
OF 8-INCH GRAVITY
WASTEWATER MAIN
(APPROX. 250 LUE)**

**STAFF PROPOSED
APPROXIMATELY 5,750 FEET
OF APPROPRIATELY SIZED
FORCE MAIN**

**STAFF PROPOSED APPROXIMATELY
485 FEET OF OVERSIZED 24-INCH
WASTEWATER INTERCEPTOR**

**STAFF PROPOSED APPROXIMATELY
650 FEET OF OVERSIZED 24-INCH
WASTEWATER INTERCEPTOR**

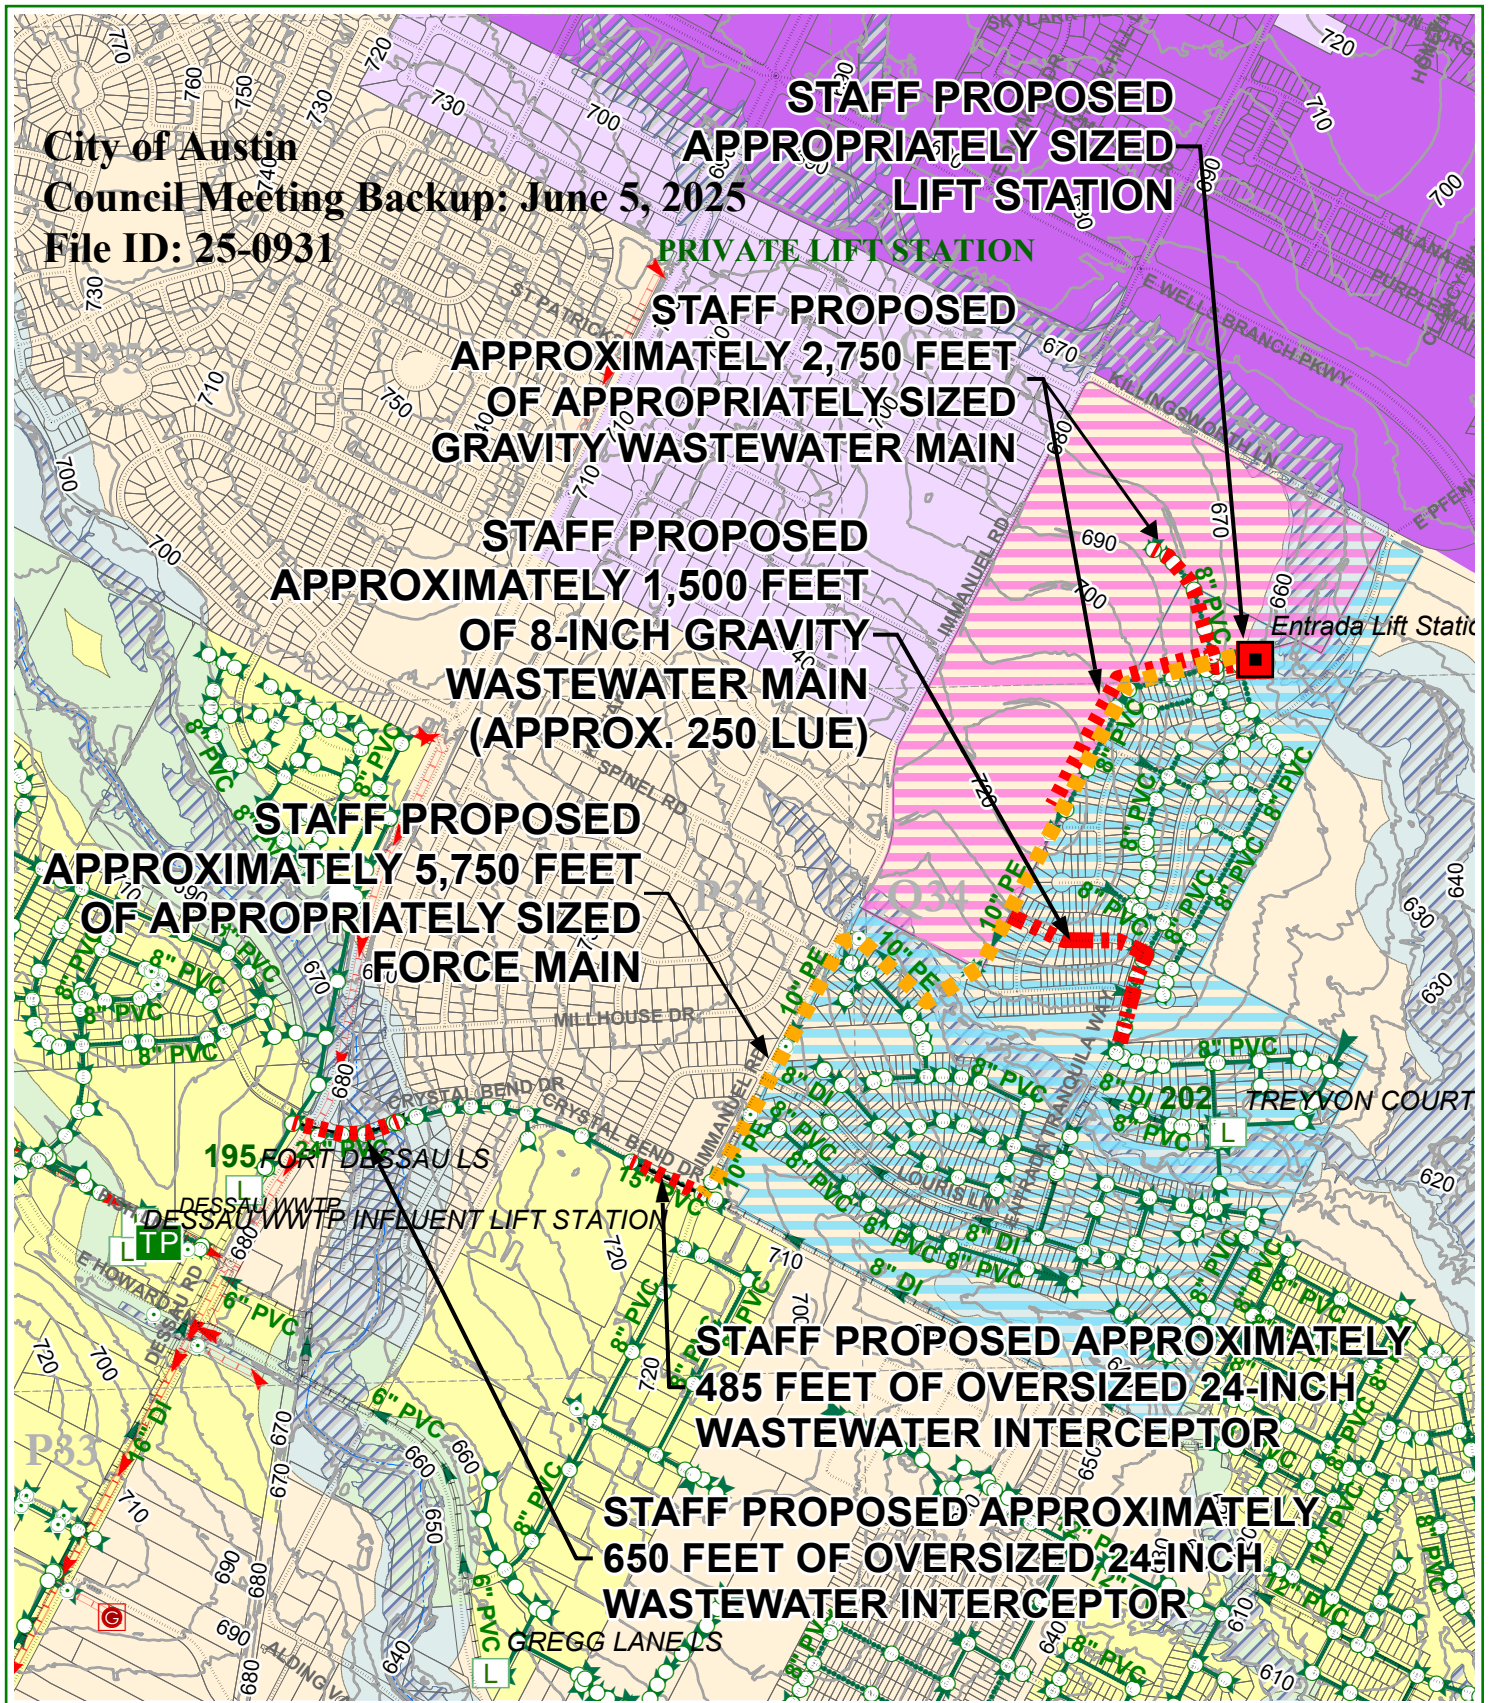

0 500 1,000 2,000 3,000 Feet

Subject Tract

Entrada Subdivision

100-yr FEMA Floodplain

Critical Water Quality Zone

Full-Purpose City Limit

2-Mile ETJ

Pflugerville City Limits

Pflugerville ETJ

**W.W. S.E.R. Name: Weiss Tract Subdivision
(Revised)**

**Wastewater SER-5442R
Oversized Improvements Map**

1 of 1

Utility Development Services Plotted 4/22/2025

This product is for informational purposes and may not have been prepared for or be suitable for legal, engineering, or surveying purposes. It does not represent an on-the-ground survey and represents only the approximate relative location of the property boundaries. This product has been produced by the City of Austin for the sole purpose of geographic reference. No warranty is made by the City of Austin regarding specific accuracy or completeness.