


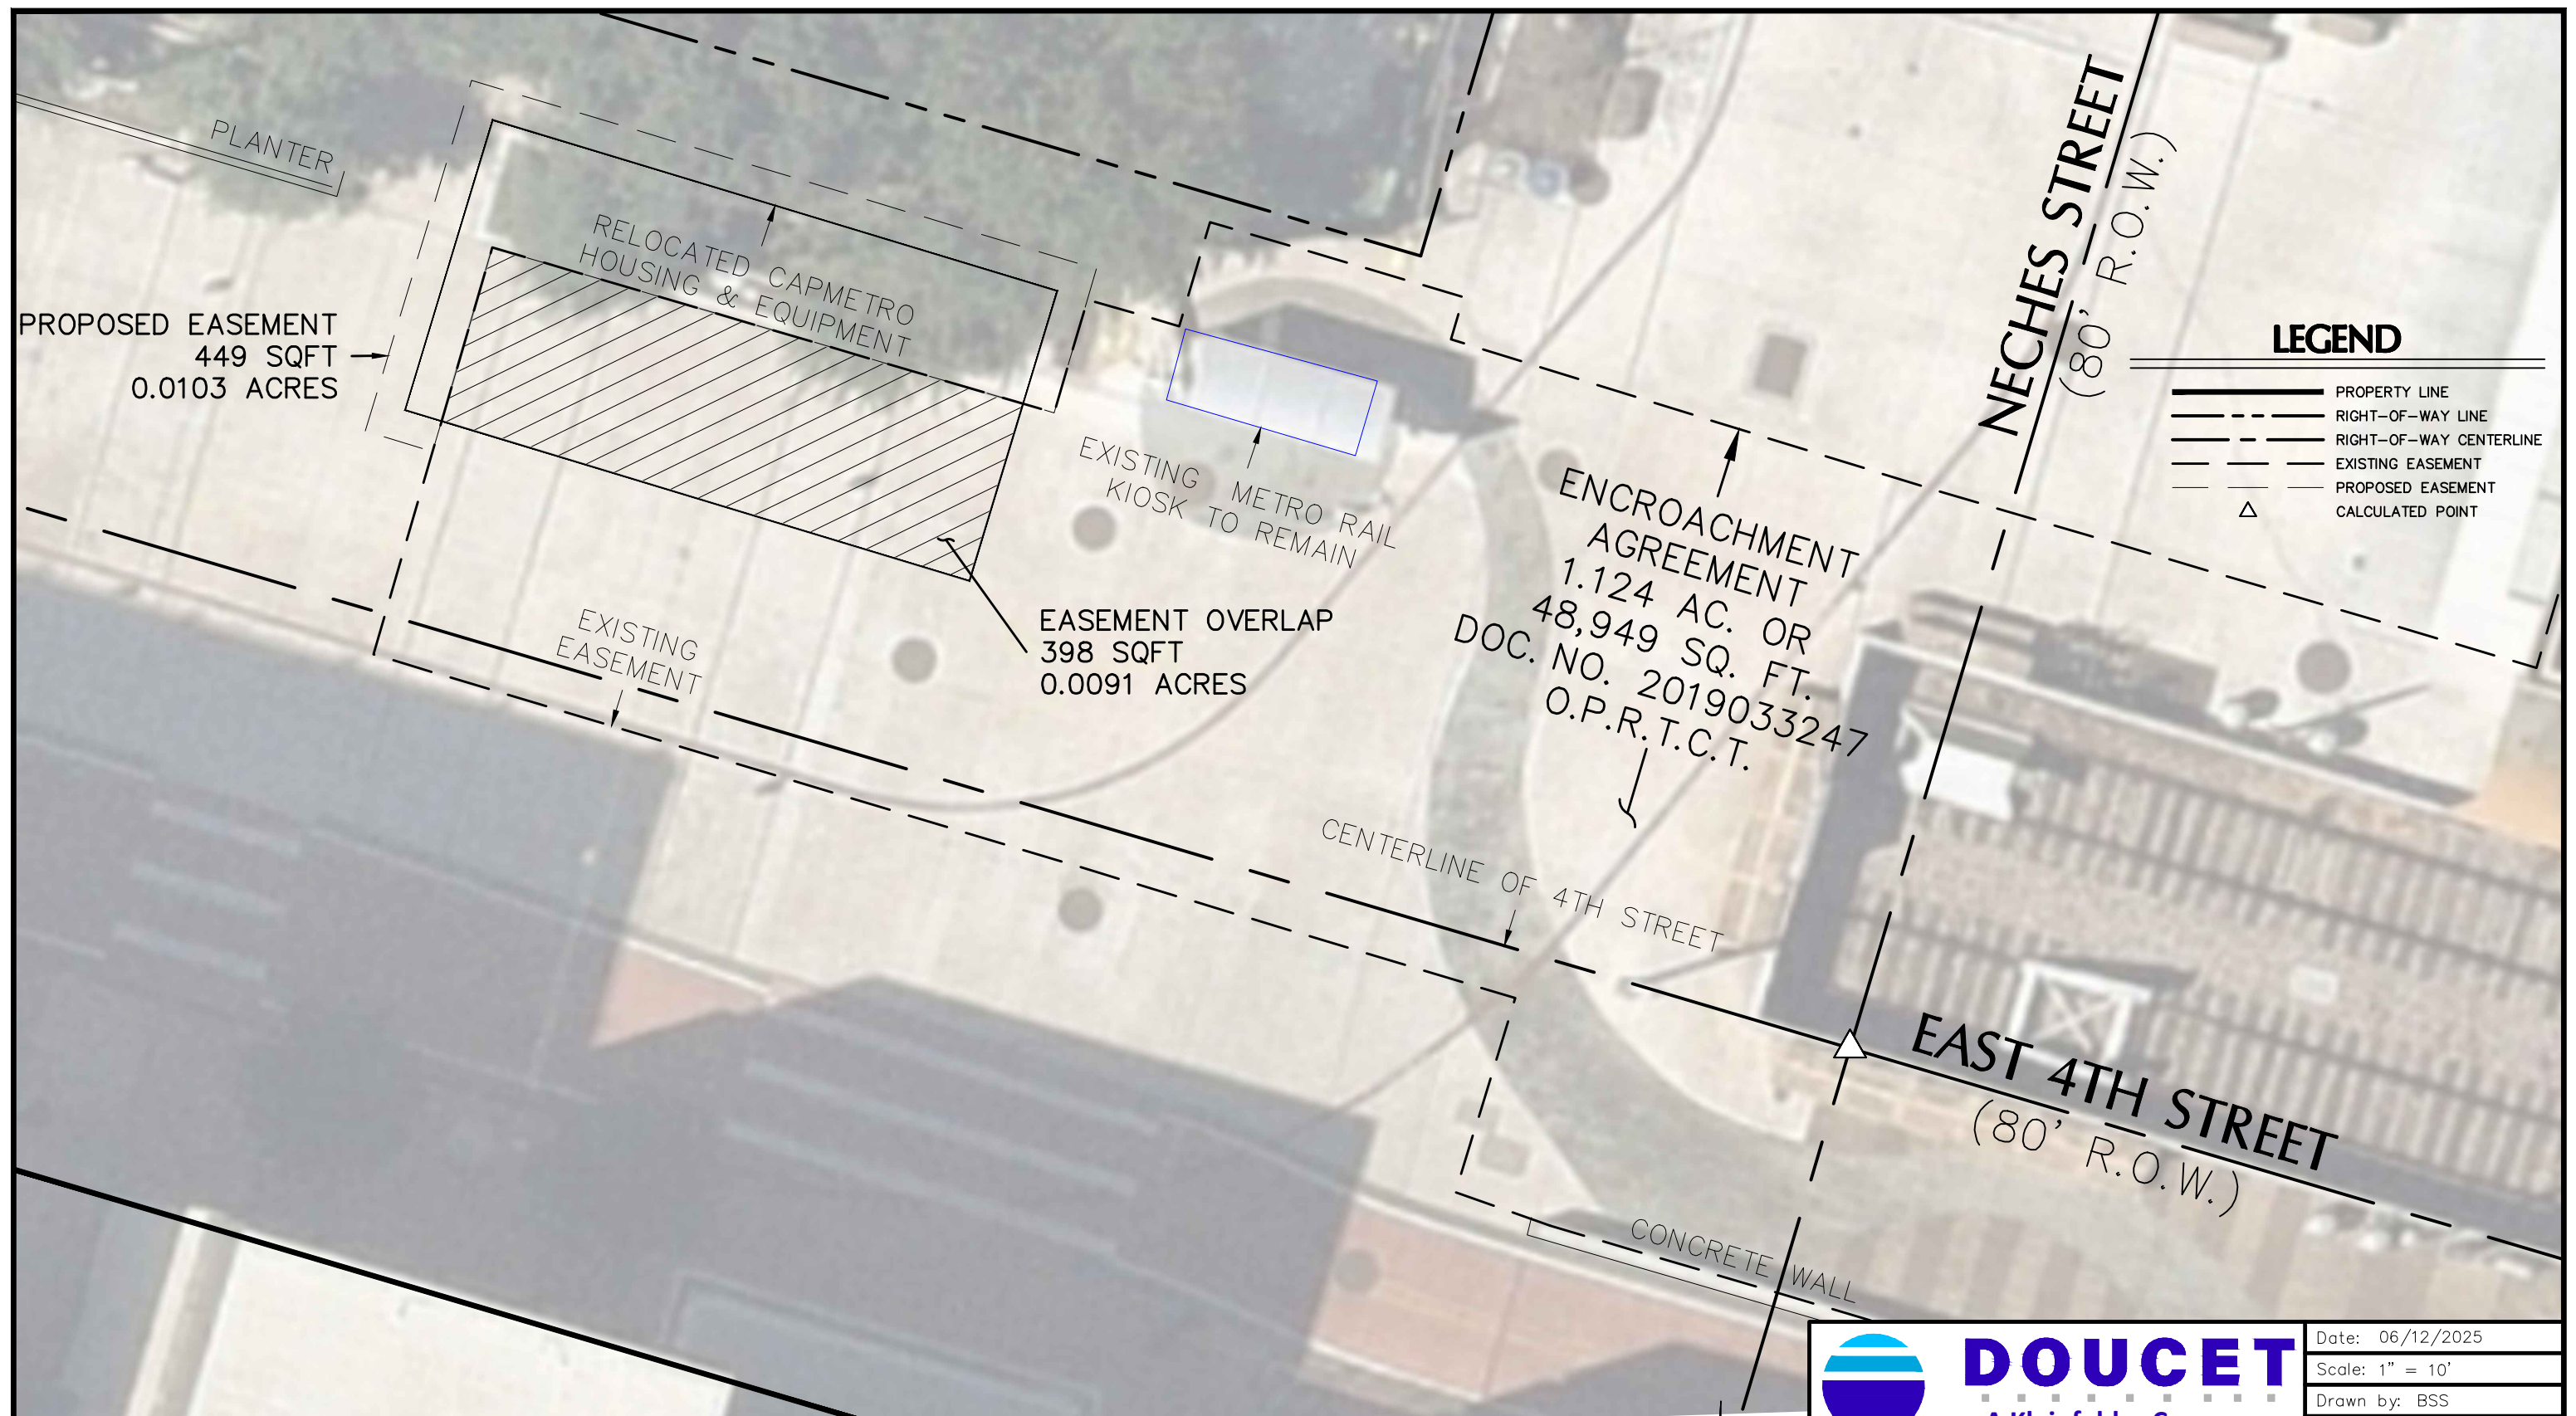

SKETCH OF PROPOSED EASEMENT TO
HOUSE RELOCATED CAPMETRO EQUIPMENT
WITHIN EAST 4TH STREET R.O.W.

DOUCET, A KLEINFELDER COMPANY
Civil Engineering // Entitlements // Geospatial
7401 B. Highway 71 W, Ste. 160
Austin, TX 78735, Tel: (512)-583-2600
www.doucetengineers.com
TBPELS Firm Number: 3937
TBPELS Firm Number: 10194551

PAGE 1 OF 1

City of Austin
Council Meeting Backup: October 23, 2025

File ID: 25-2168 SCALE: 1" = 10'



DOUCET
A Kleinfelder Company

Civil Engineering // Entitlements // Geospatial

7401 B. Highway 71 W, Ste. 160
Austin, TX 78735, Tel: (512)-583-2600
www.doucetengineers.com
TBPELS Engineering Firm No. F-3937
TBPELS Surveying Firm No. 10194551

Date: 06/12/2025
Scale: 1" = 10'
Drawn by: BSS
Reviewer: JA
Project: 1570-038-05
Sheet: 1 OF 1
Field Book: N/A
Party Chief: N/A
Survey Date: 6/12/2025