


PATH: K:\WSA02804 PARD Duct Bank Civil Work\700 CADD\702 Civil\702.4 Exhibits

EASEMENT LEGEND

 


(1) TEMPORARY ACCESS EASEMENT PART 1 - 406 SY

(1) TEMPORARY ACCESS EASEMENT PART 2 - 810 SY

(3) PERMANENT ELECTRIC EASEMENT - 179 SY

(4) PERMANENT SUBTERRANEAN ELECTRIC EASEMENT - 1277 SY

MAP EXHIBIT B

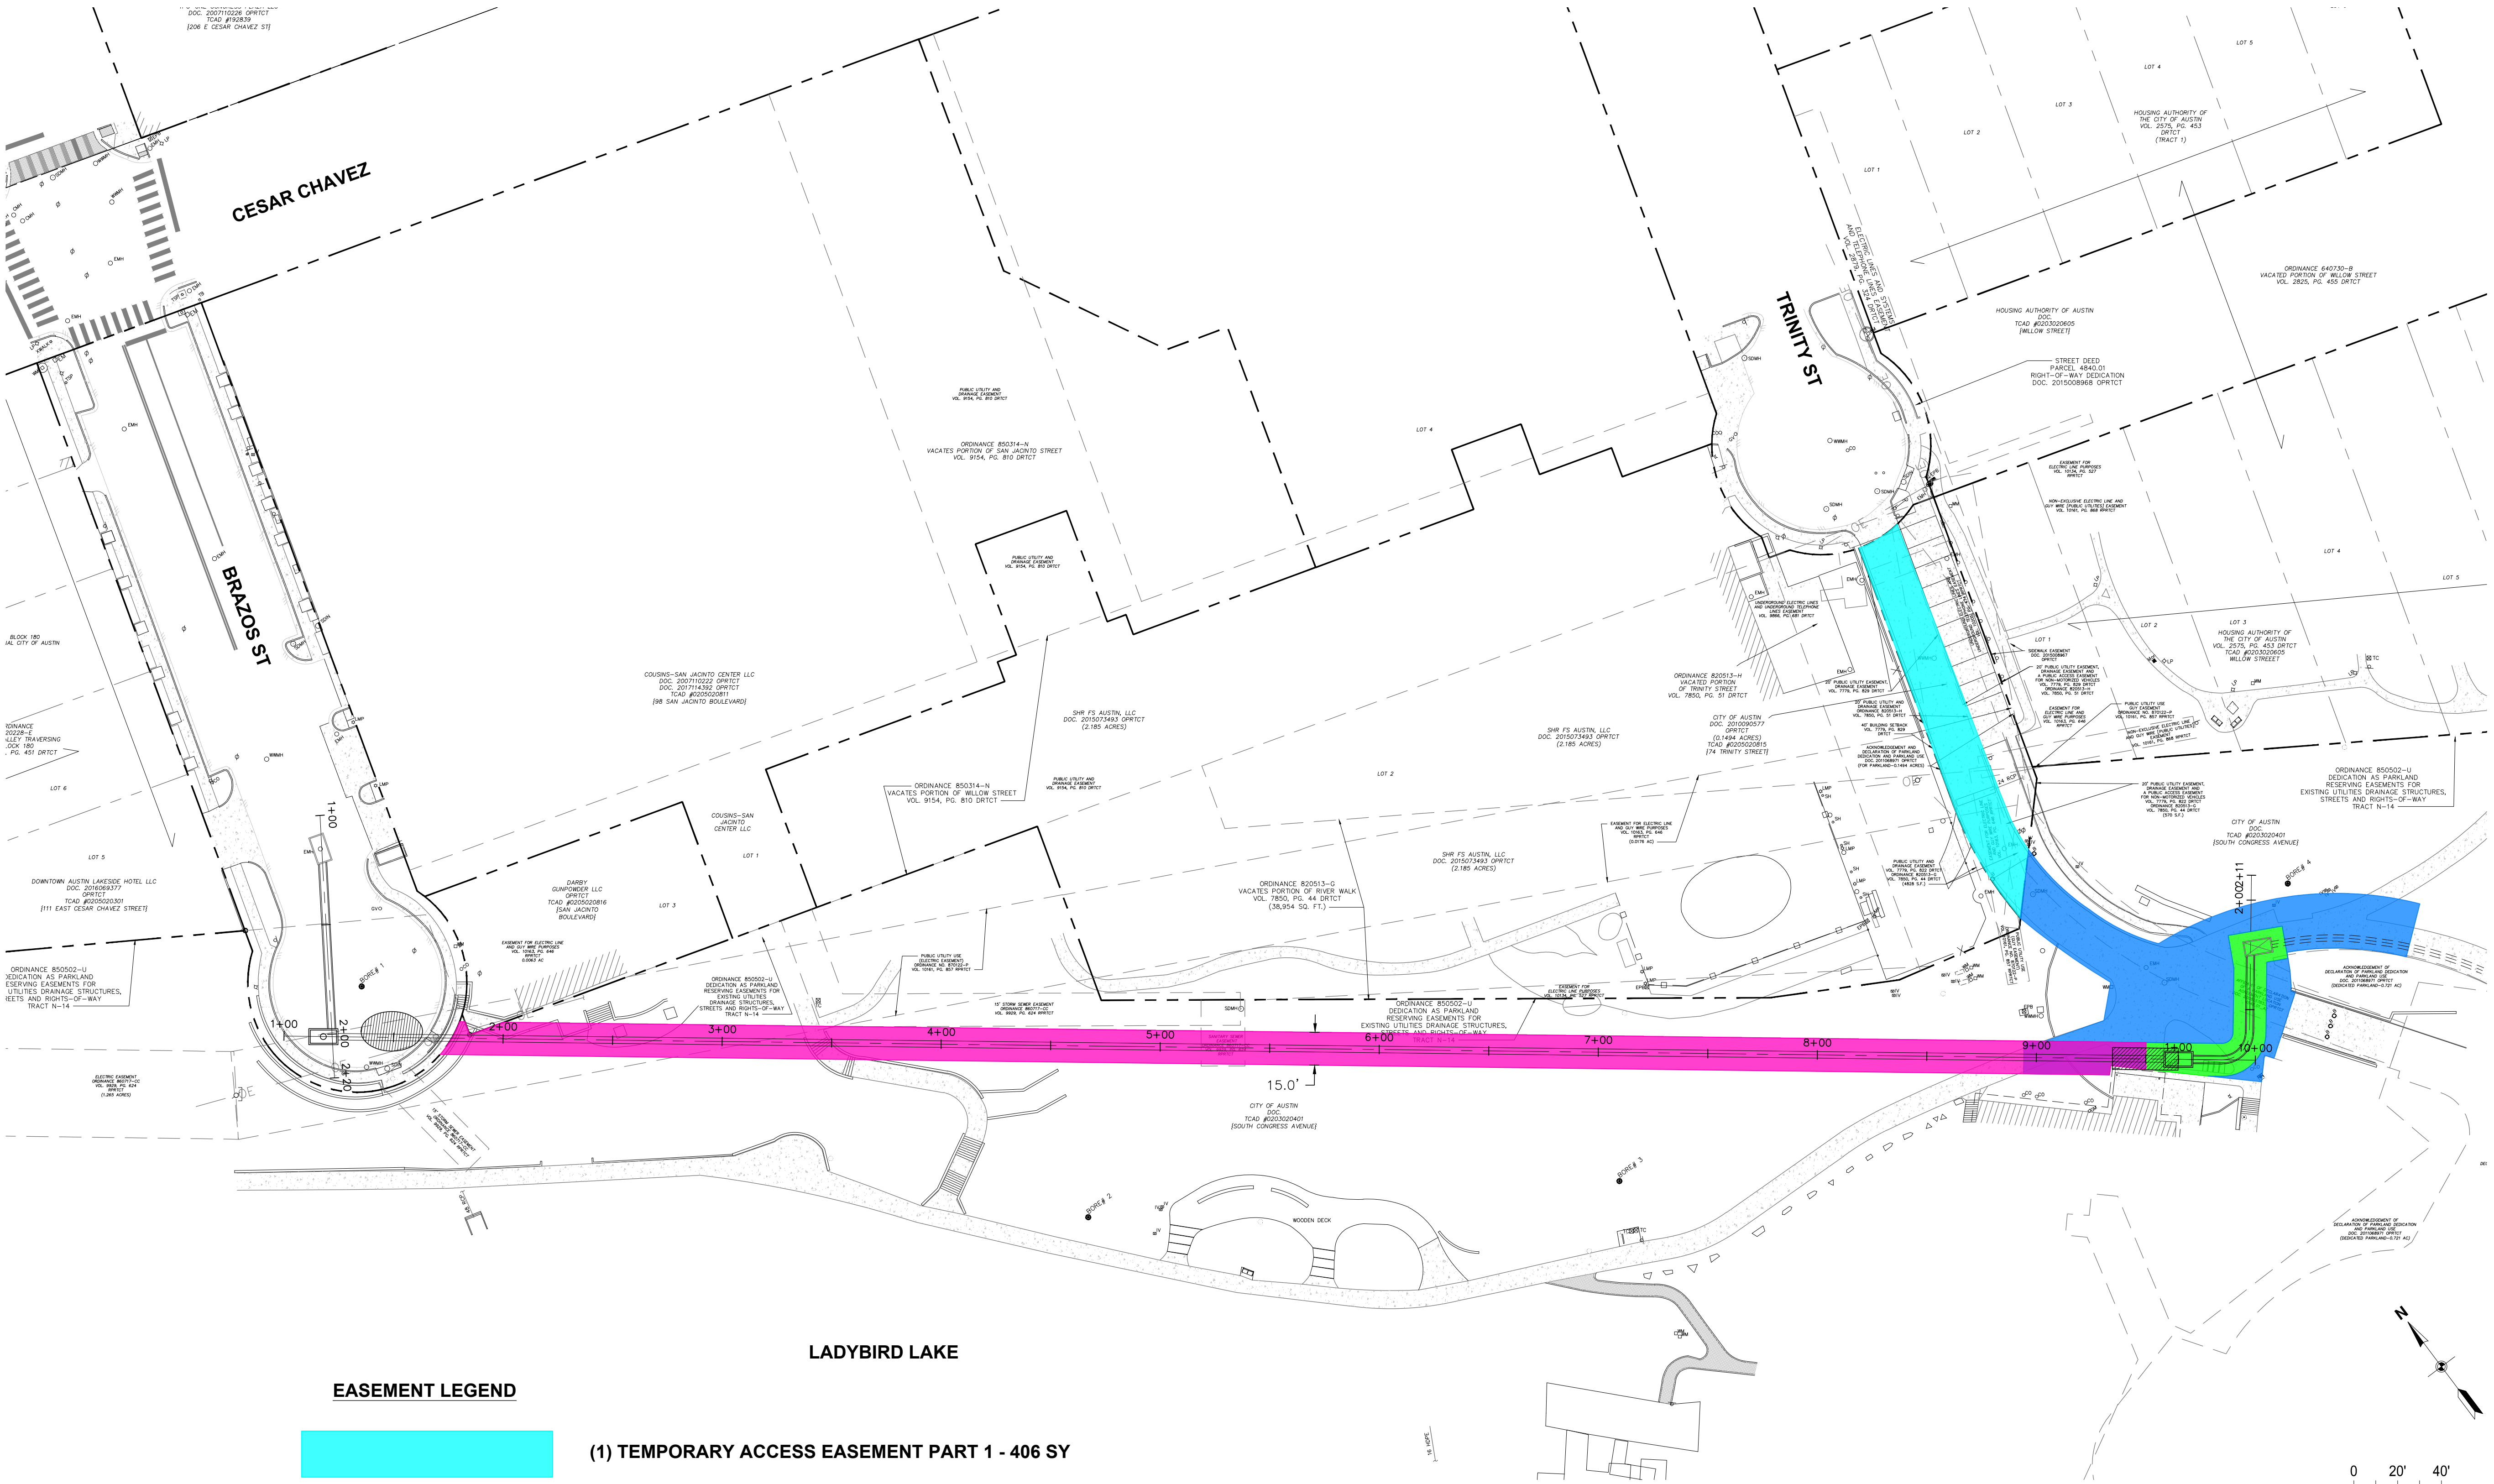

PARD EASEMENTS

BRAZOS ST DUCT BANK CIVIL WORK
AUSTIN ENERGY
CITY OF AUSTIN

EXHIBIT

EX-1

(REVISION #2) 03-1-23